

GROUND FLOOR EXISTING FLOOR PLAN

SCALE 1:100



NOTE:
DIMENSIONS AND ROOMS SHOWN SHOULD BE CHECKED AND CONFIRMED ON SITE

FALHUMATHEE MAGU

LEGEND

CODE	DESCRIPTION
	600X600mm HOMOGENOUS NON-SLIP TILES
	HOMOGENOUS NON-SLIP TILES (STEP TILE WITH GROOVE)

NOTE:

- THIS PLAN INDICATES MATERIAL FINISHES ONLY



PROJECT :
**IZZUDHEEN SCHOOL
RENOVATION WORKS**

PROJ. REF.:

SCALE : AS GIVEN

ARCHITECT :

ENGINEER :

DRAWN :


CHECKED :

DATE : 09.04.2025

AMMENDMENTS

Issue	Date	Description

DWG NO : **A-01/05**

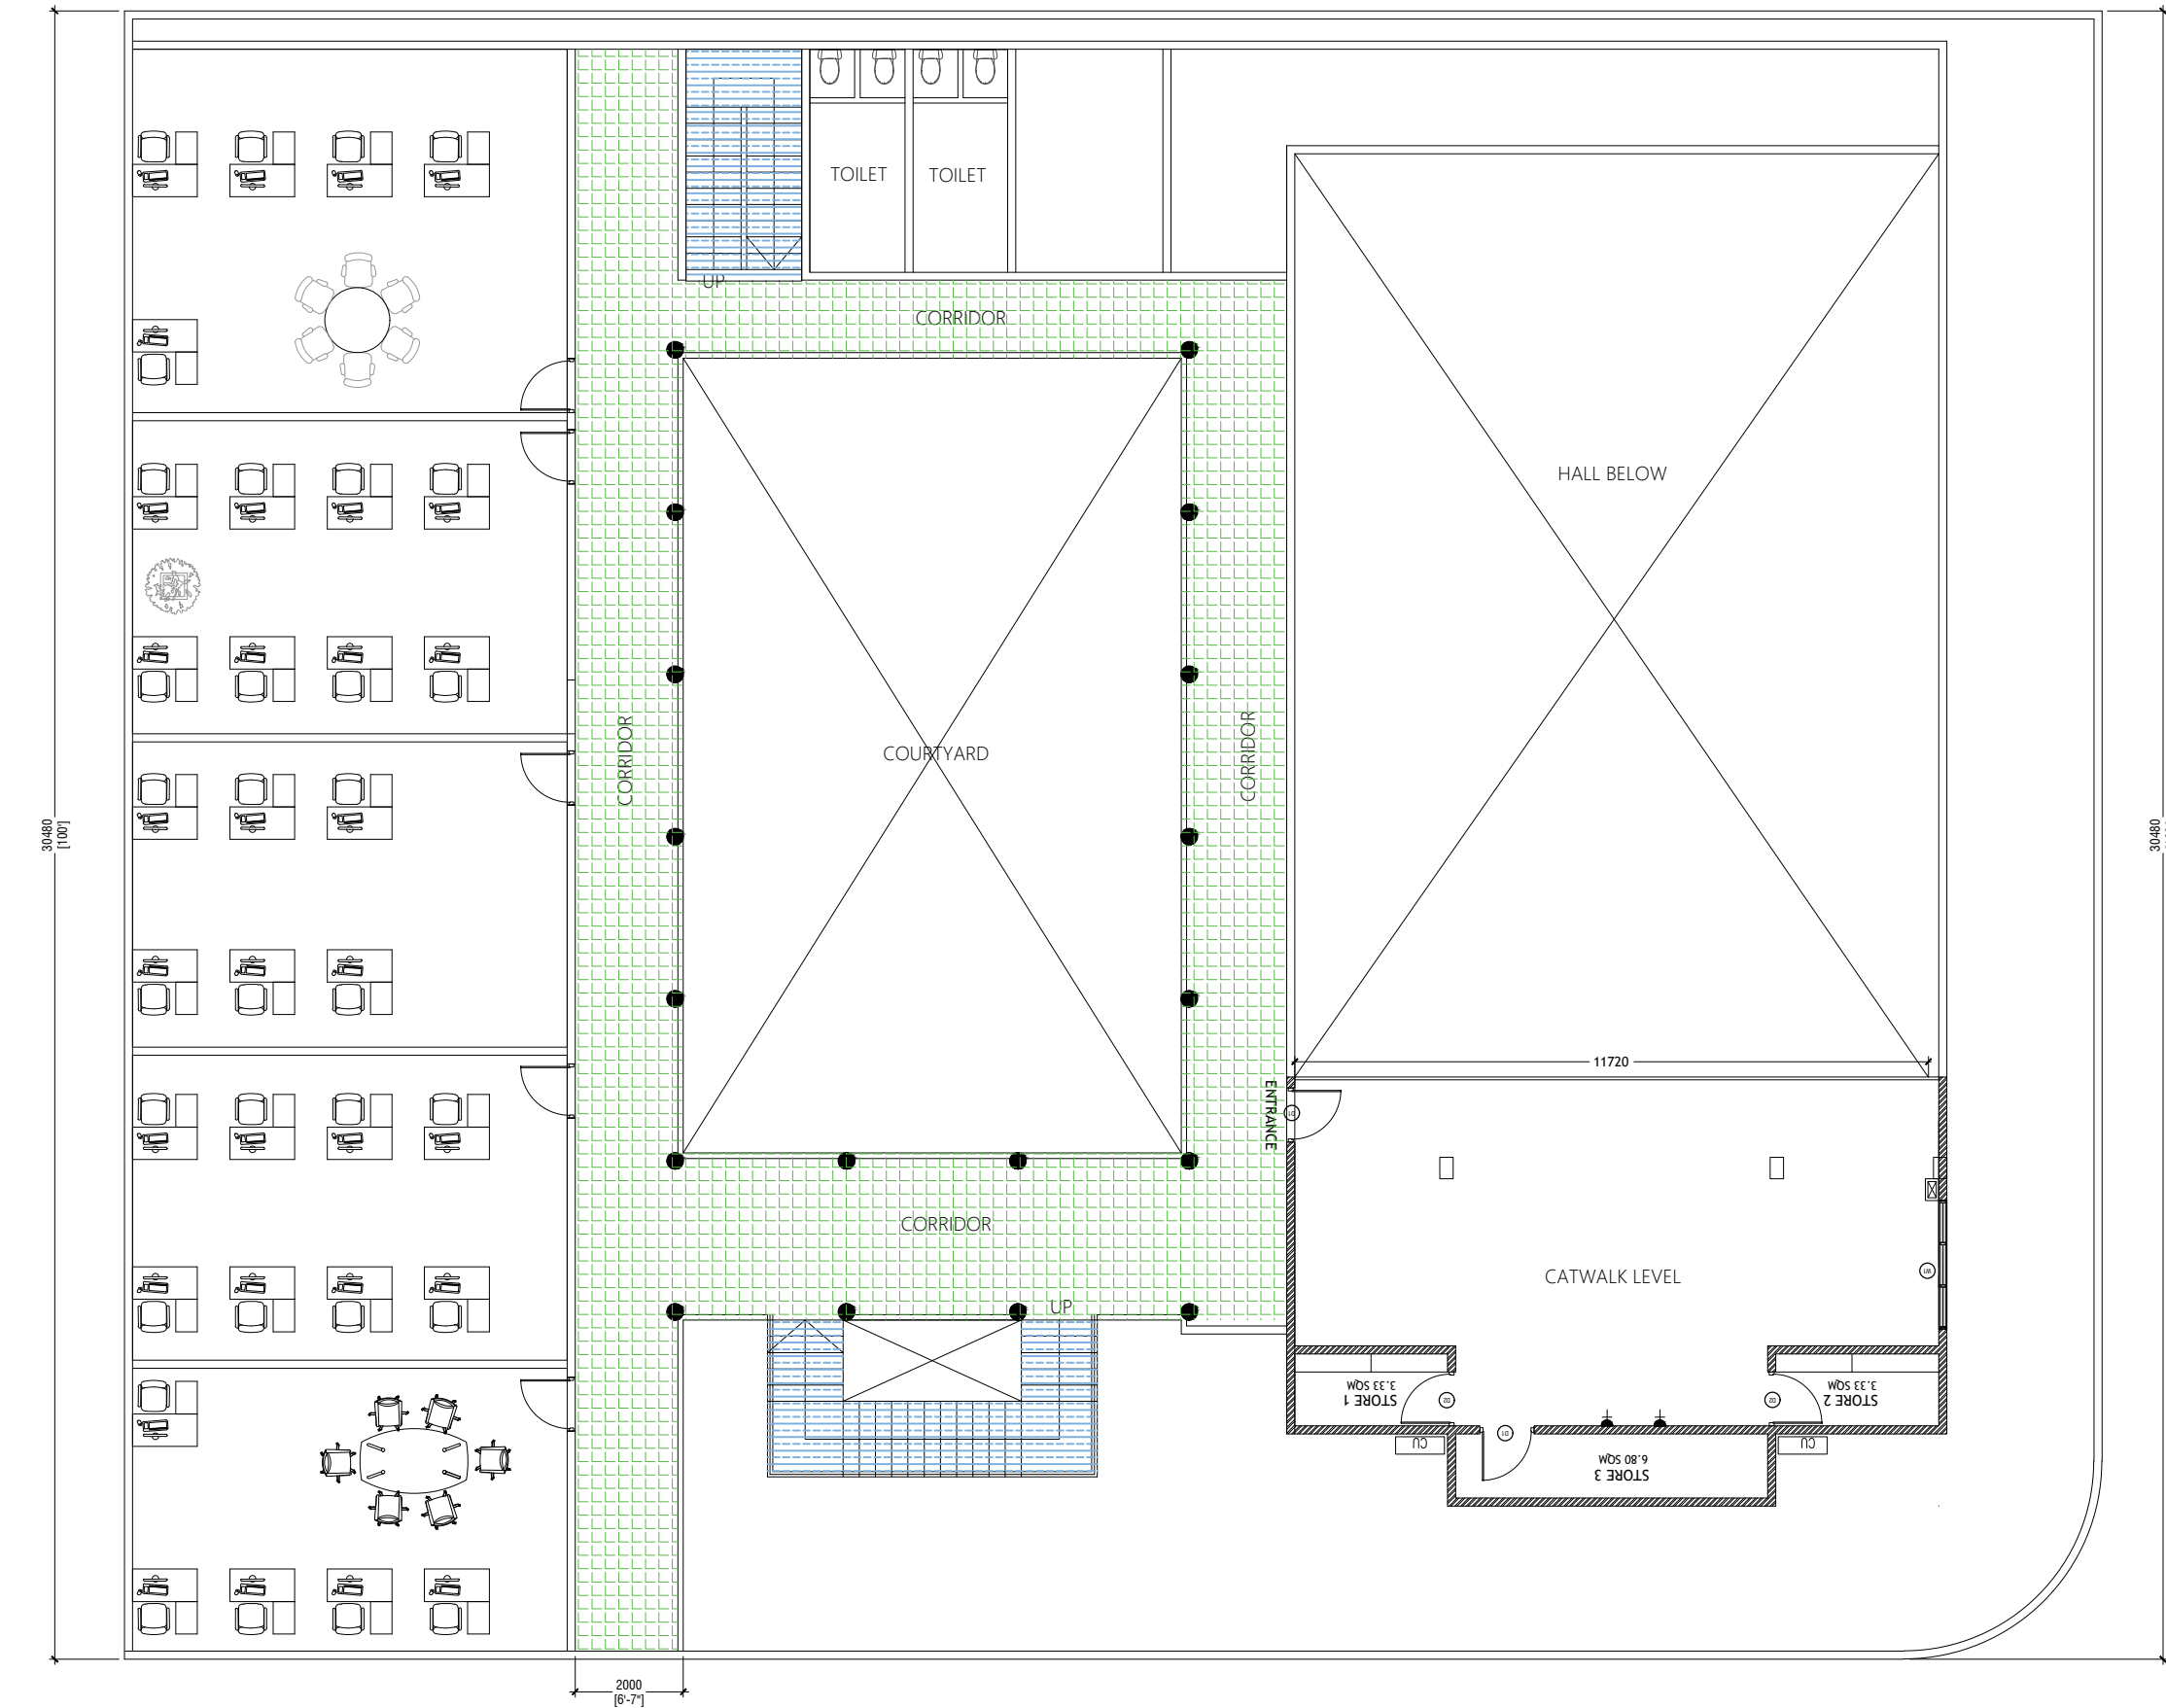

FIRST FLOOR EXISTING FLOOR PLAN

SCALE 1:100



NOTE:
DIMENSIONS AND ROOMS SHOWN SHOULD BE CHECKED AND CONFIRMED ON SITE

FALHUMATHEE MAGU

LEGEND

CODE	DESCRIPTION
	600X600mm HOMOGENOUS NON-SLIP TILES
	HOMOGENOUS NON-SLIP TILES (STEP TILE WITH GROOVE)

NOTE:

- THIS PLAN INDICATES MATERIAL FINISHES ONLY



PROJECT:
**IZZUDHEEN SCHOOL
RENOVATION WORKS**

PROJ. REF:

SCALE: AS GIVEN

ARCHITECT:

ENGINEER:

DRAWN:


CHECKED:

DATE: 09.04.2025

AMENDMENTS


 
Issue	Date	Description

DWG NO: **A-02/05**

 


FALHUMATHEE MAGU


LEGEND

CODE	DESCRIPTION
	600X600mm HOMOGENOUS NON-SLIP TILES
	HOMOGENOUS NON-SLIP TILES (STEP TILE WITH GROOVE)

NOTE:

- THIS PLAN INDICATES MATERIAL FINISHES ONLY

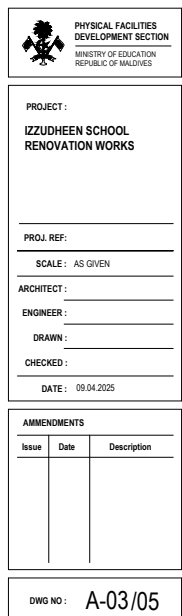

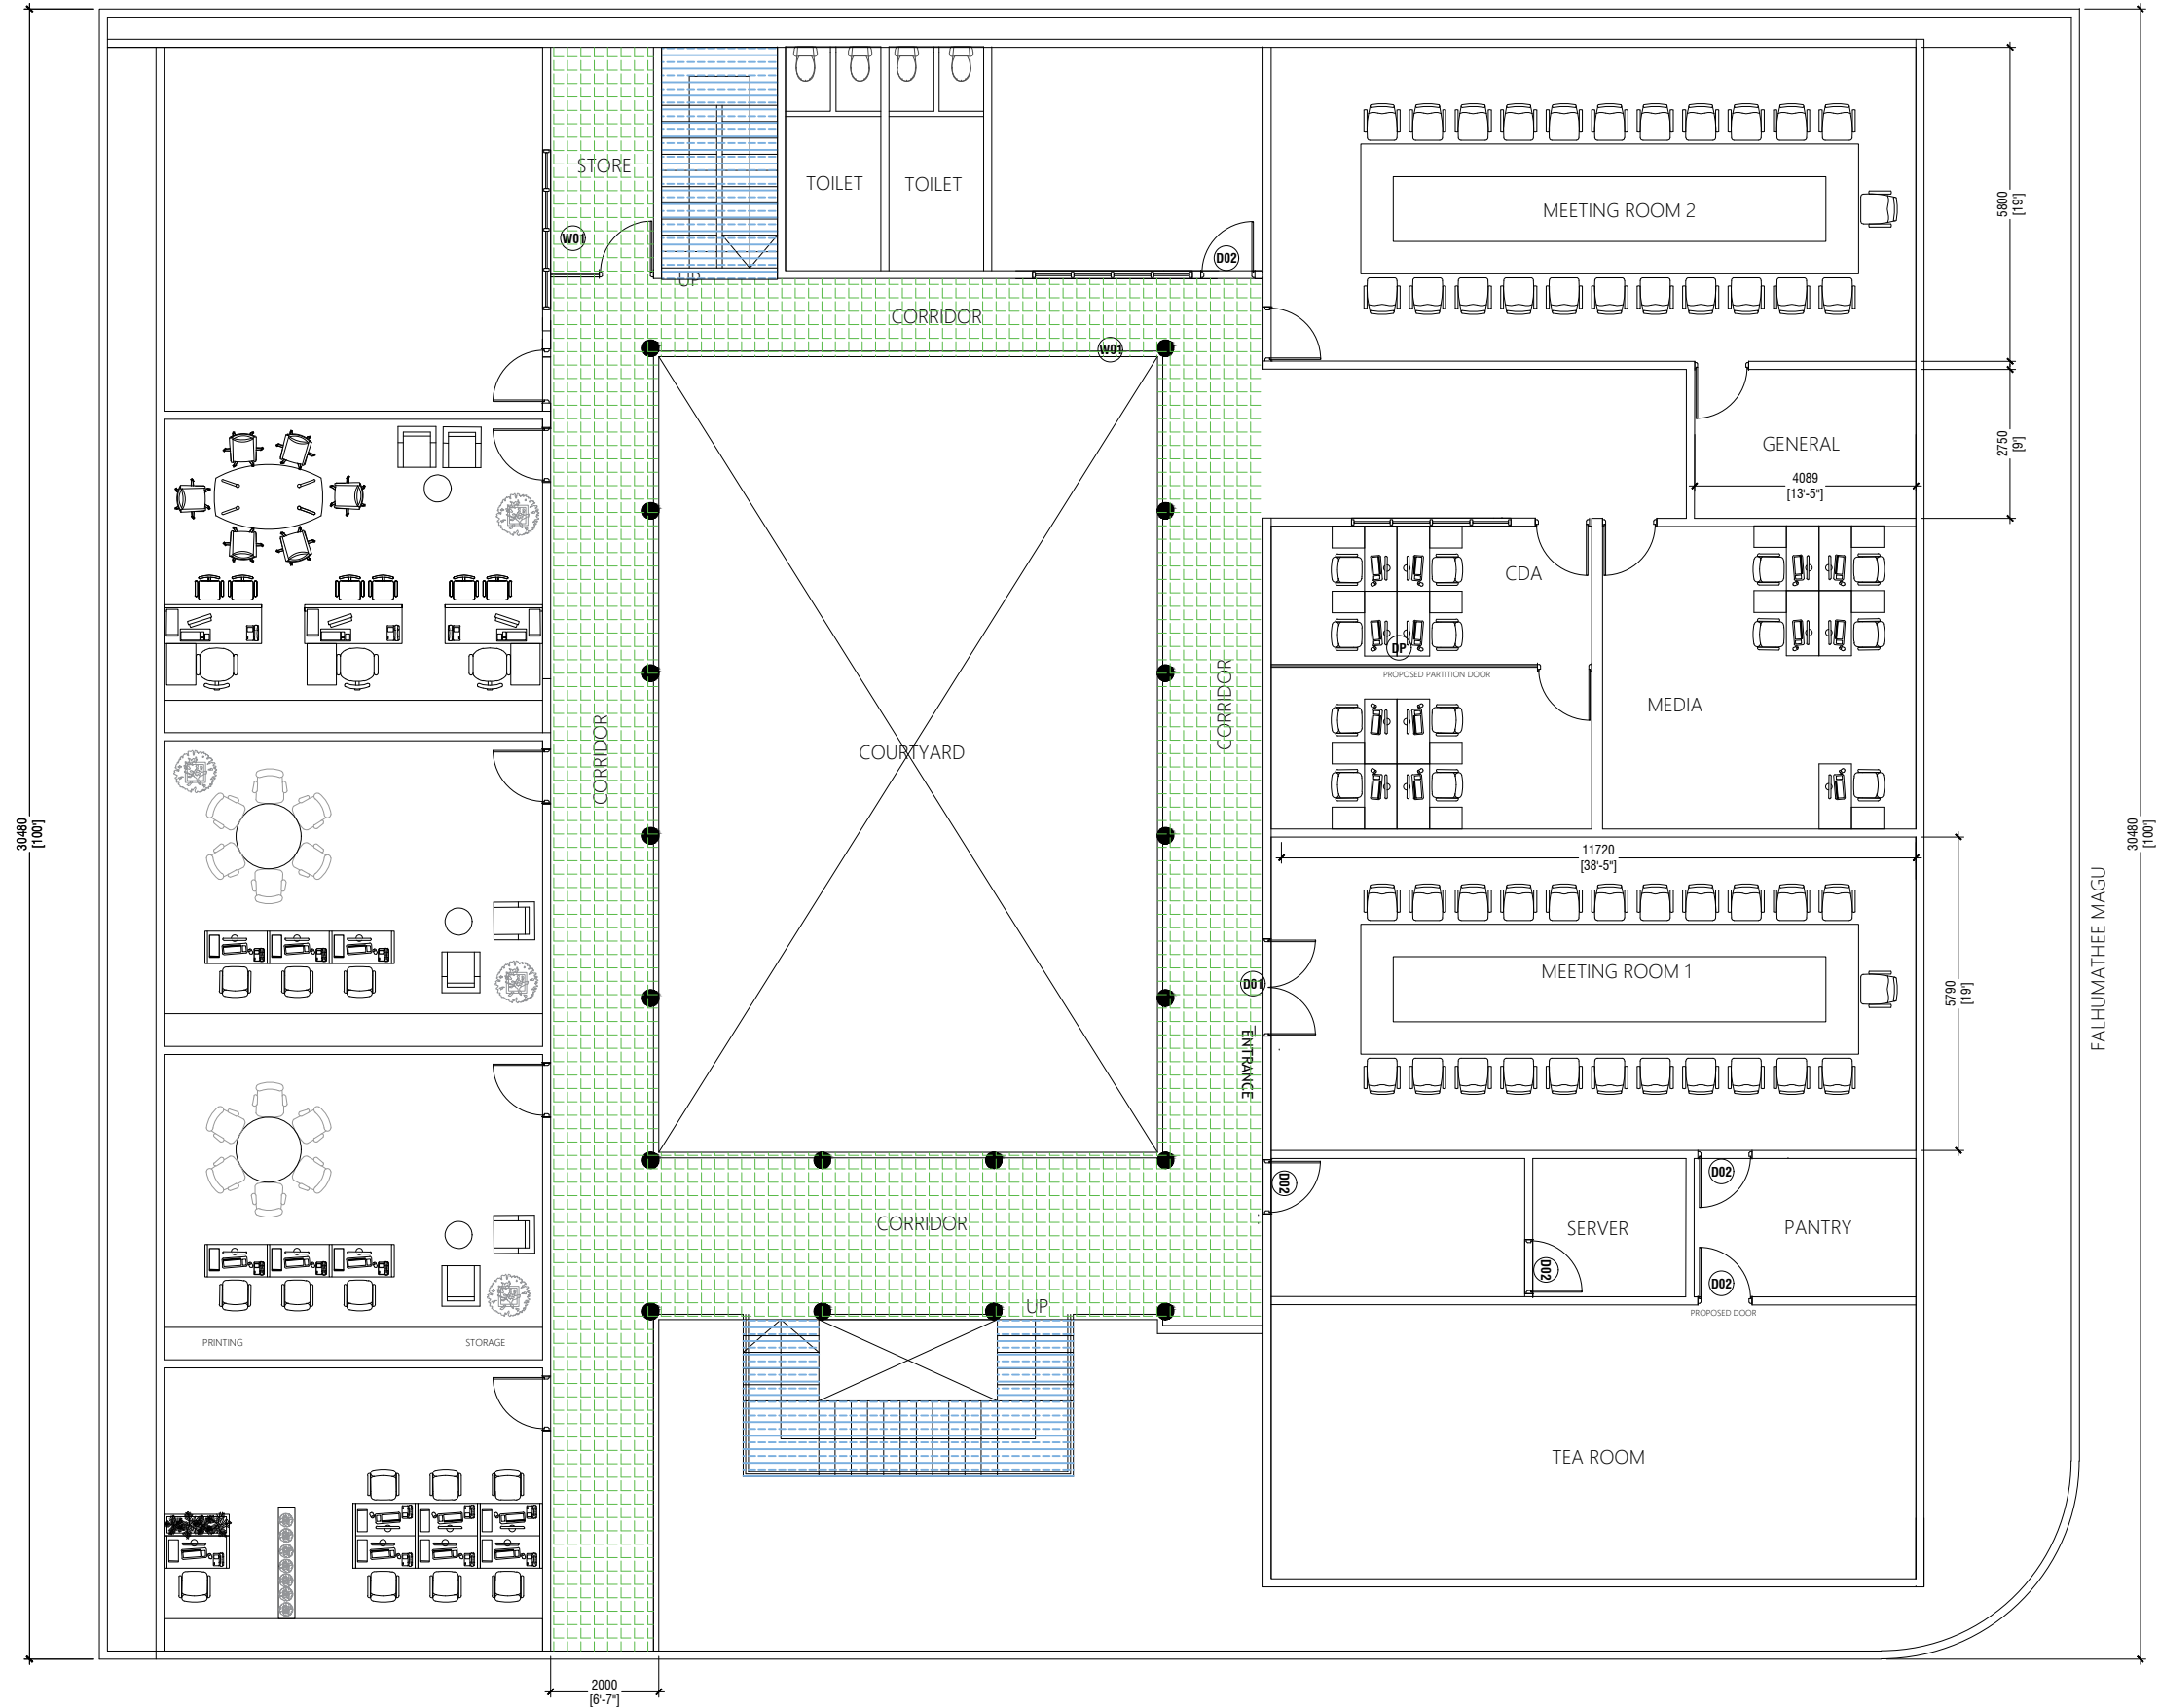

THIRD FLOOR EXISTING FLOOR PLAN

SCALE 1:100



NOTE:
DIMENSIONS AND ROOMS SHOWN SHOULD BE CHECKED AND CONFIRMED ON SITE

LEGEND

CODE	DESCRIPTION
	600X600mm HOMOGENOUS NON-SLIP TILES
	HOMOGENOUS NON-SLIP TILES (STEP TILE WITH GROOVE)

NOTE:

- THIS PLAN INDICATES MATERIAL FINISHES ONLY



PROJECT:
IZZUDHEEN SCHOOL
RENOVATION WORKS

PROJ. REF:

SCALE: AS GIVEN

ARCHITECT:

ENGINEER:

DRAWN:


CHECKED:

DATE: 09.04.2025

AMENDMENTS

Issue	Date	Description

DWG NO: A-04/05

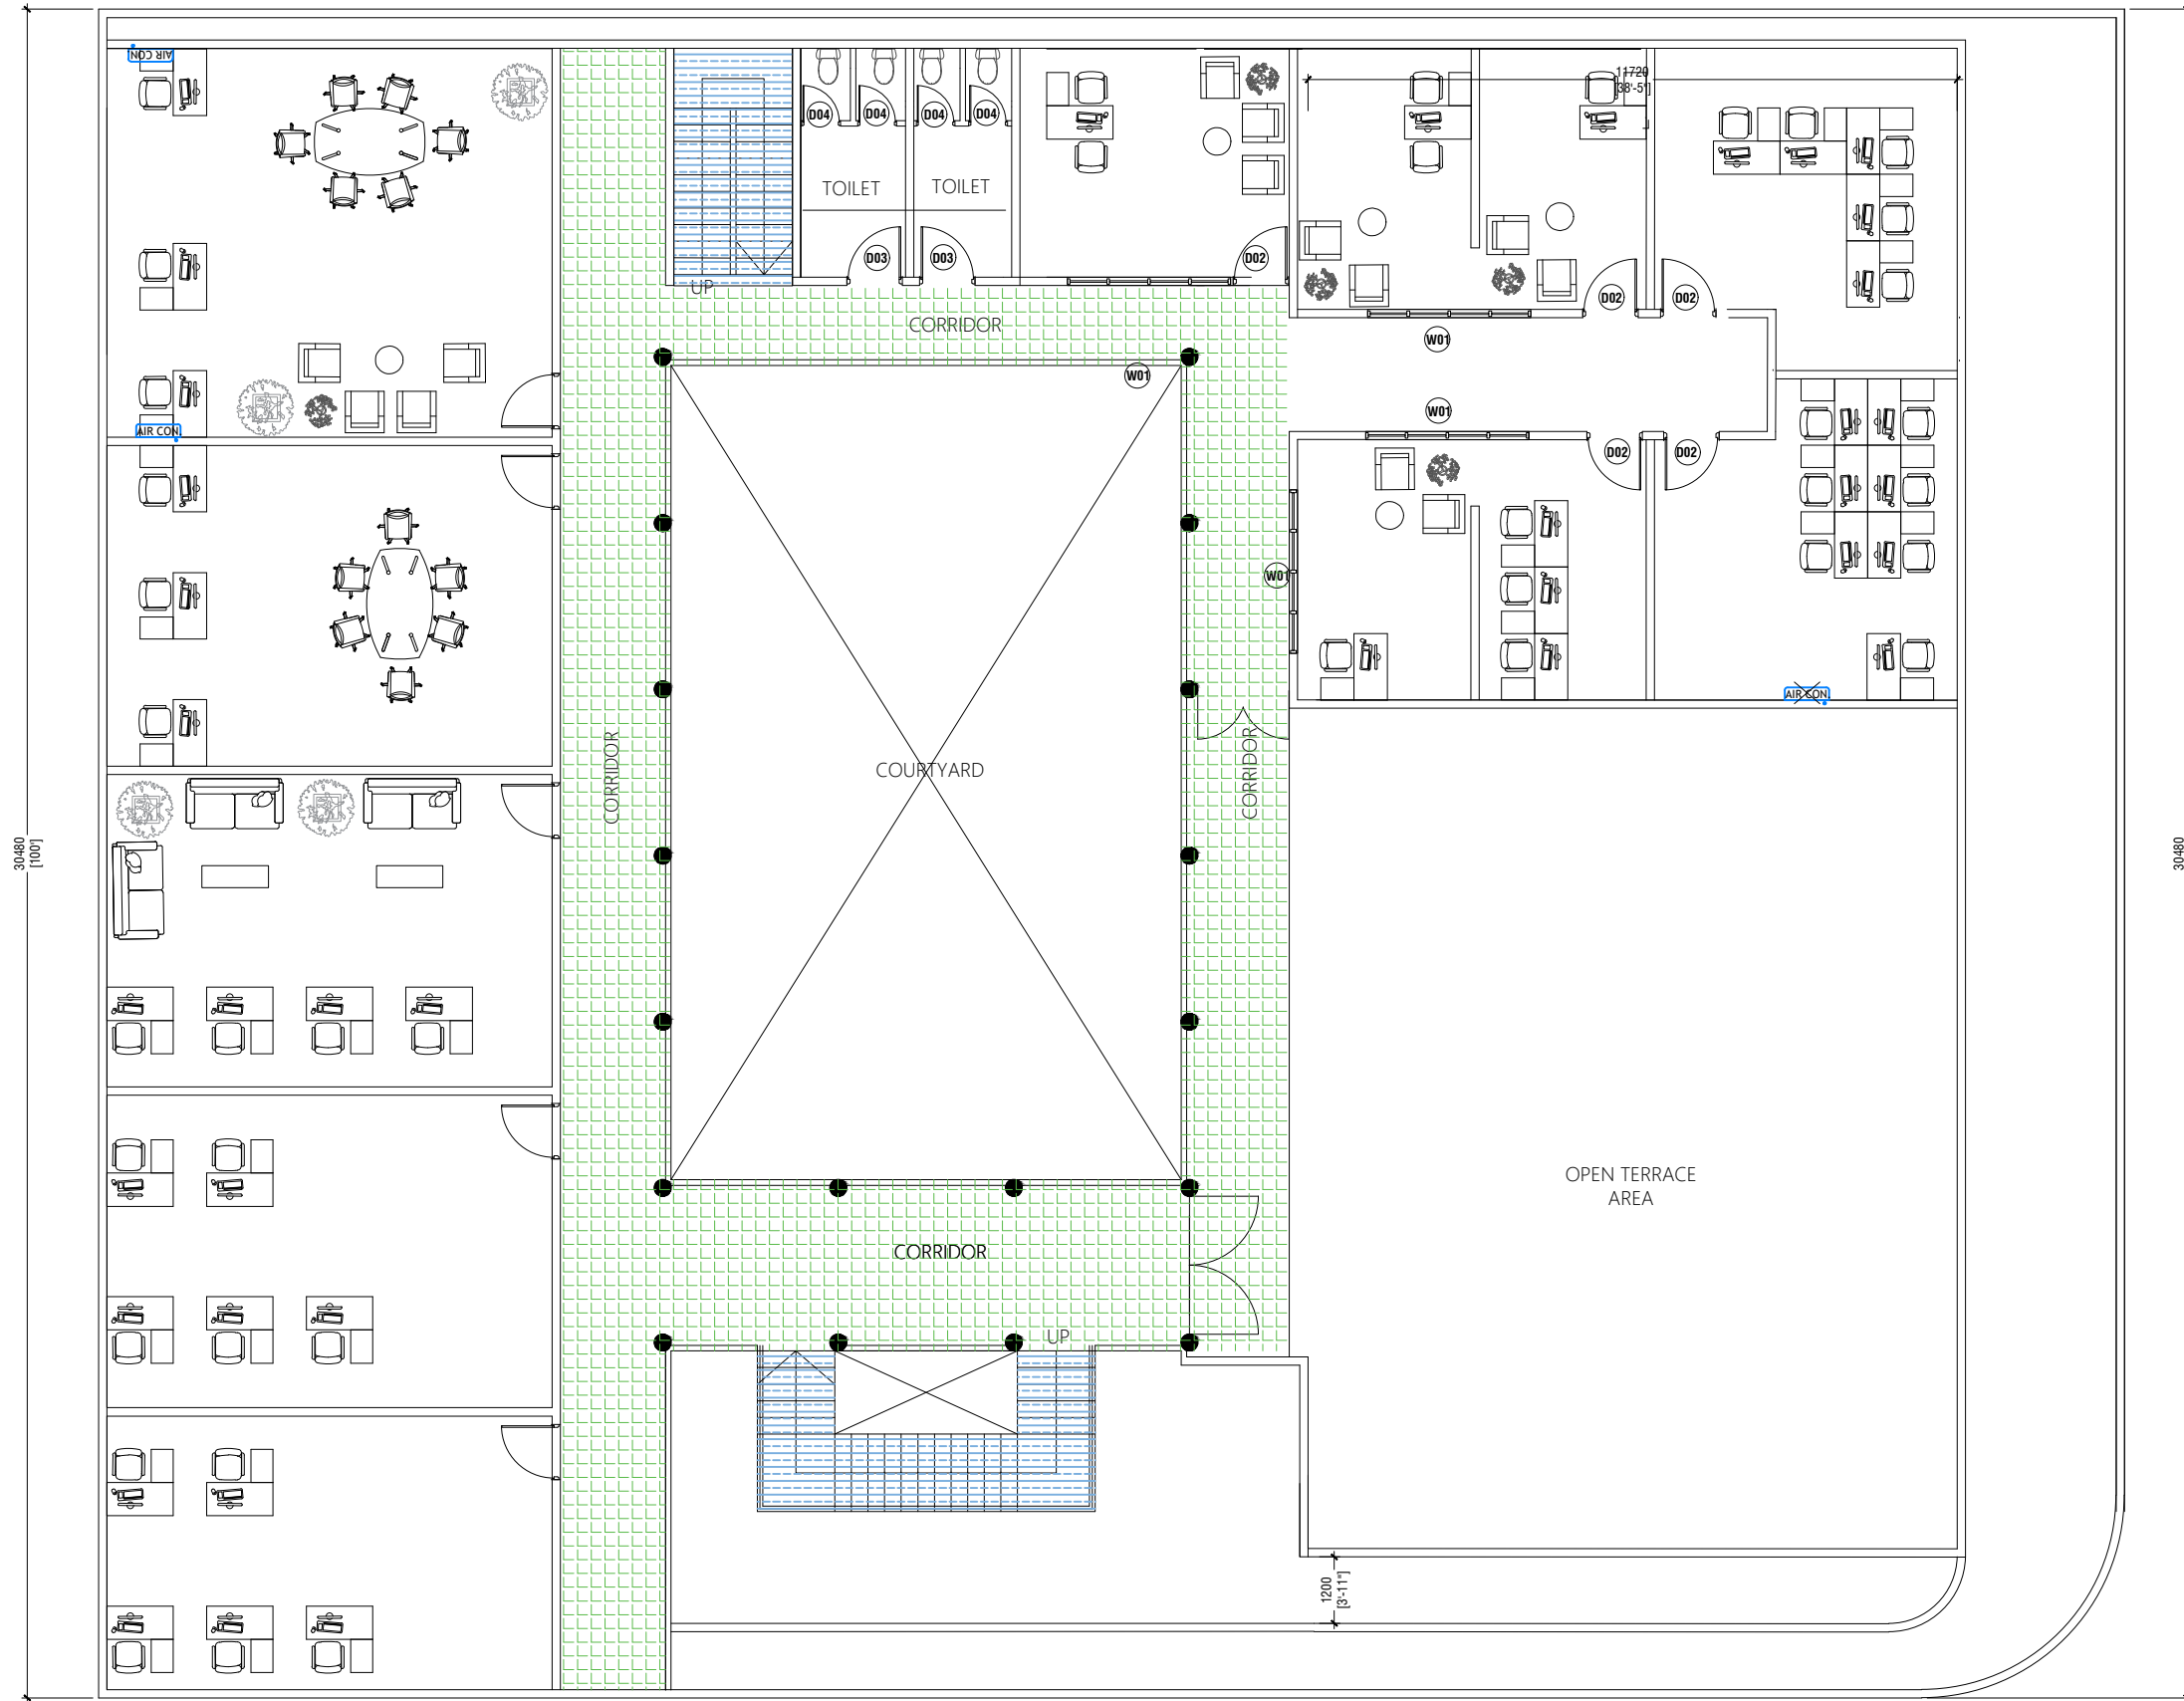

FOURTH FLOOR EXISTING FLOOR PLAN
SCALE 1:100



NOTE:
DIMENSIONS AND ROOMS SHOWN SHOULD BE CHECKED AND CONFIRMED ON SITE

LEGEND

CODE	DESCRIPTION
	600X600mm HOMOGENOUS NON-SLIP TILES
	HOMOGENOUS NON-SLIP TILES (STEP TILE WITH GROOVE)

NOTE:

- THIS PLAN INDICATES MATERIAL FINISHES ONLY

PHYSICAL FACILITIES
DEVELOPMENT SECTION
MINISTRY OF EDUCATION
REPUBLIC OF MALDIVES

PROJECT :
**IZZUDHEEN SCHOOL
RENOVATION WORKS**

PROJ. REF: _____

SCALE : AS GIVEN

ARCHITECT : _____

ENGINEER : _____

DRAWN : _____

CHECKED : _____

DATE : 09.04.2025

Issue	Date	Description

DWG. NO. : _____

A-05/05