



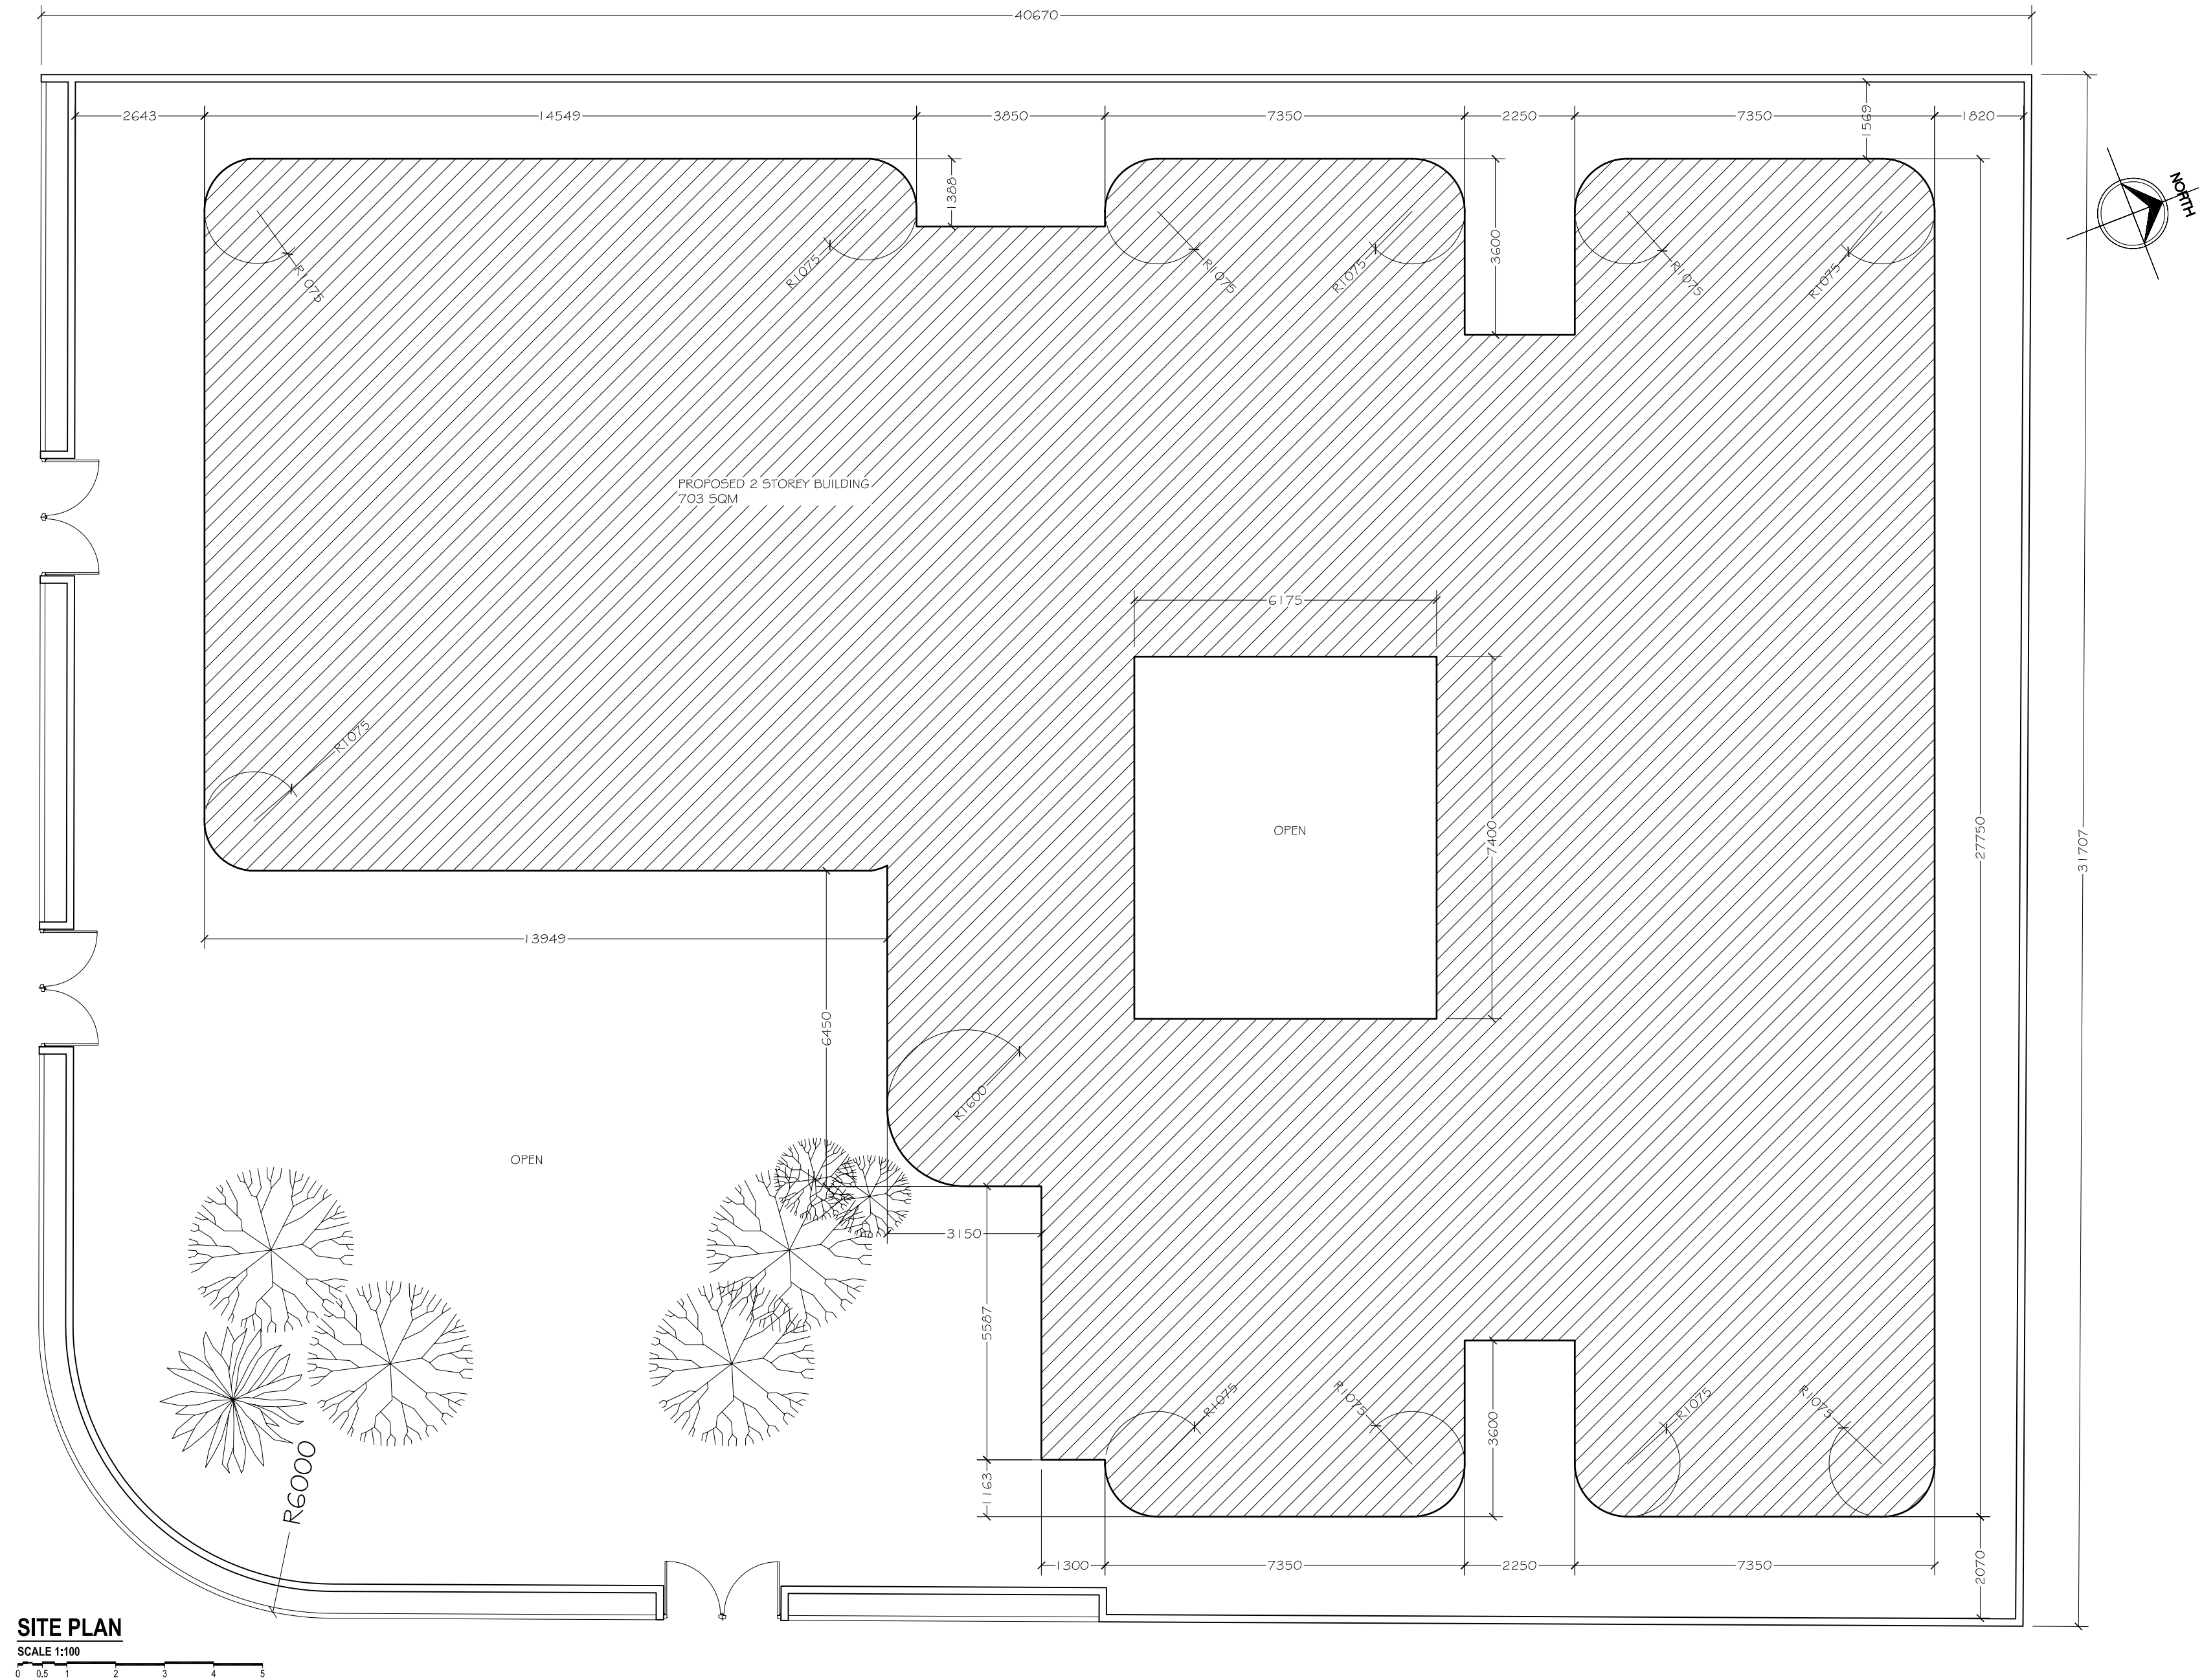

THE CONTENTS OF THESE DRAWINGS REMAIN THE PROPERTY OF RIYAN DESIGN & MANAGEMENT CONSULTANTS PTE. LTD. ANY USE OTHER THAN THOSE EXPRESSLY STATED IS A VIOLATION OF THIS COPYRIGHT.

[illegible]



DESIGN BY	FR	
DRAWN BY	SI	
CHECKED		
DATE	AUG 2007	DWG No
SCALE	AS GIVEN	A-01/17
PROJECT No	G/07/15	

 

THE CONTENTS OF THESE DRAWINGS REMAIN THE PROPERTY OF RYAN DESIGN & MANAGEMENT CONSULTANTS PTE. LTD. ANY USE OTHER THAN THOSE EXPRESSLY STATED IS A VIOLATION OF THIS COPYRIGHT.

[illegible]

DESIGN BY		FR
DRAWN BY		SI
CHECKED		
DATE	AUG 2007	DWG No
SCALE	AS GIVEN	A-02/17
PROJECT No	G/07/15	

  


A-05/17

THE CONTENTS OF THESE DRAWINGS REMAIN THE PROPERTY OF RIYAN DESIGN & MANAGEMENT CONSULTANTS PTE. LTD. ANY USE OTHER THAN THOSE EXPRESSLY STATED IS A VIOLATION OF THIS COPYRIGHT.

[illegible]

**HULHUMALE'
PRE SCHOOL**


FIRST FLOOR PLAN

HDC



riyan


Riyan Pvt. Ltd.
H. COLLEGIUM,
3rd FLOOR,
AMEENEE MAGU
MALE' 20-05, REPUBLIC OF MALDIVES
TEL: 315049 FAX: 310776 e-mail: rdmc@riyan.com.mv

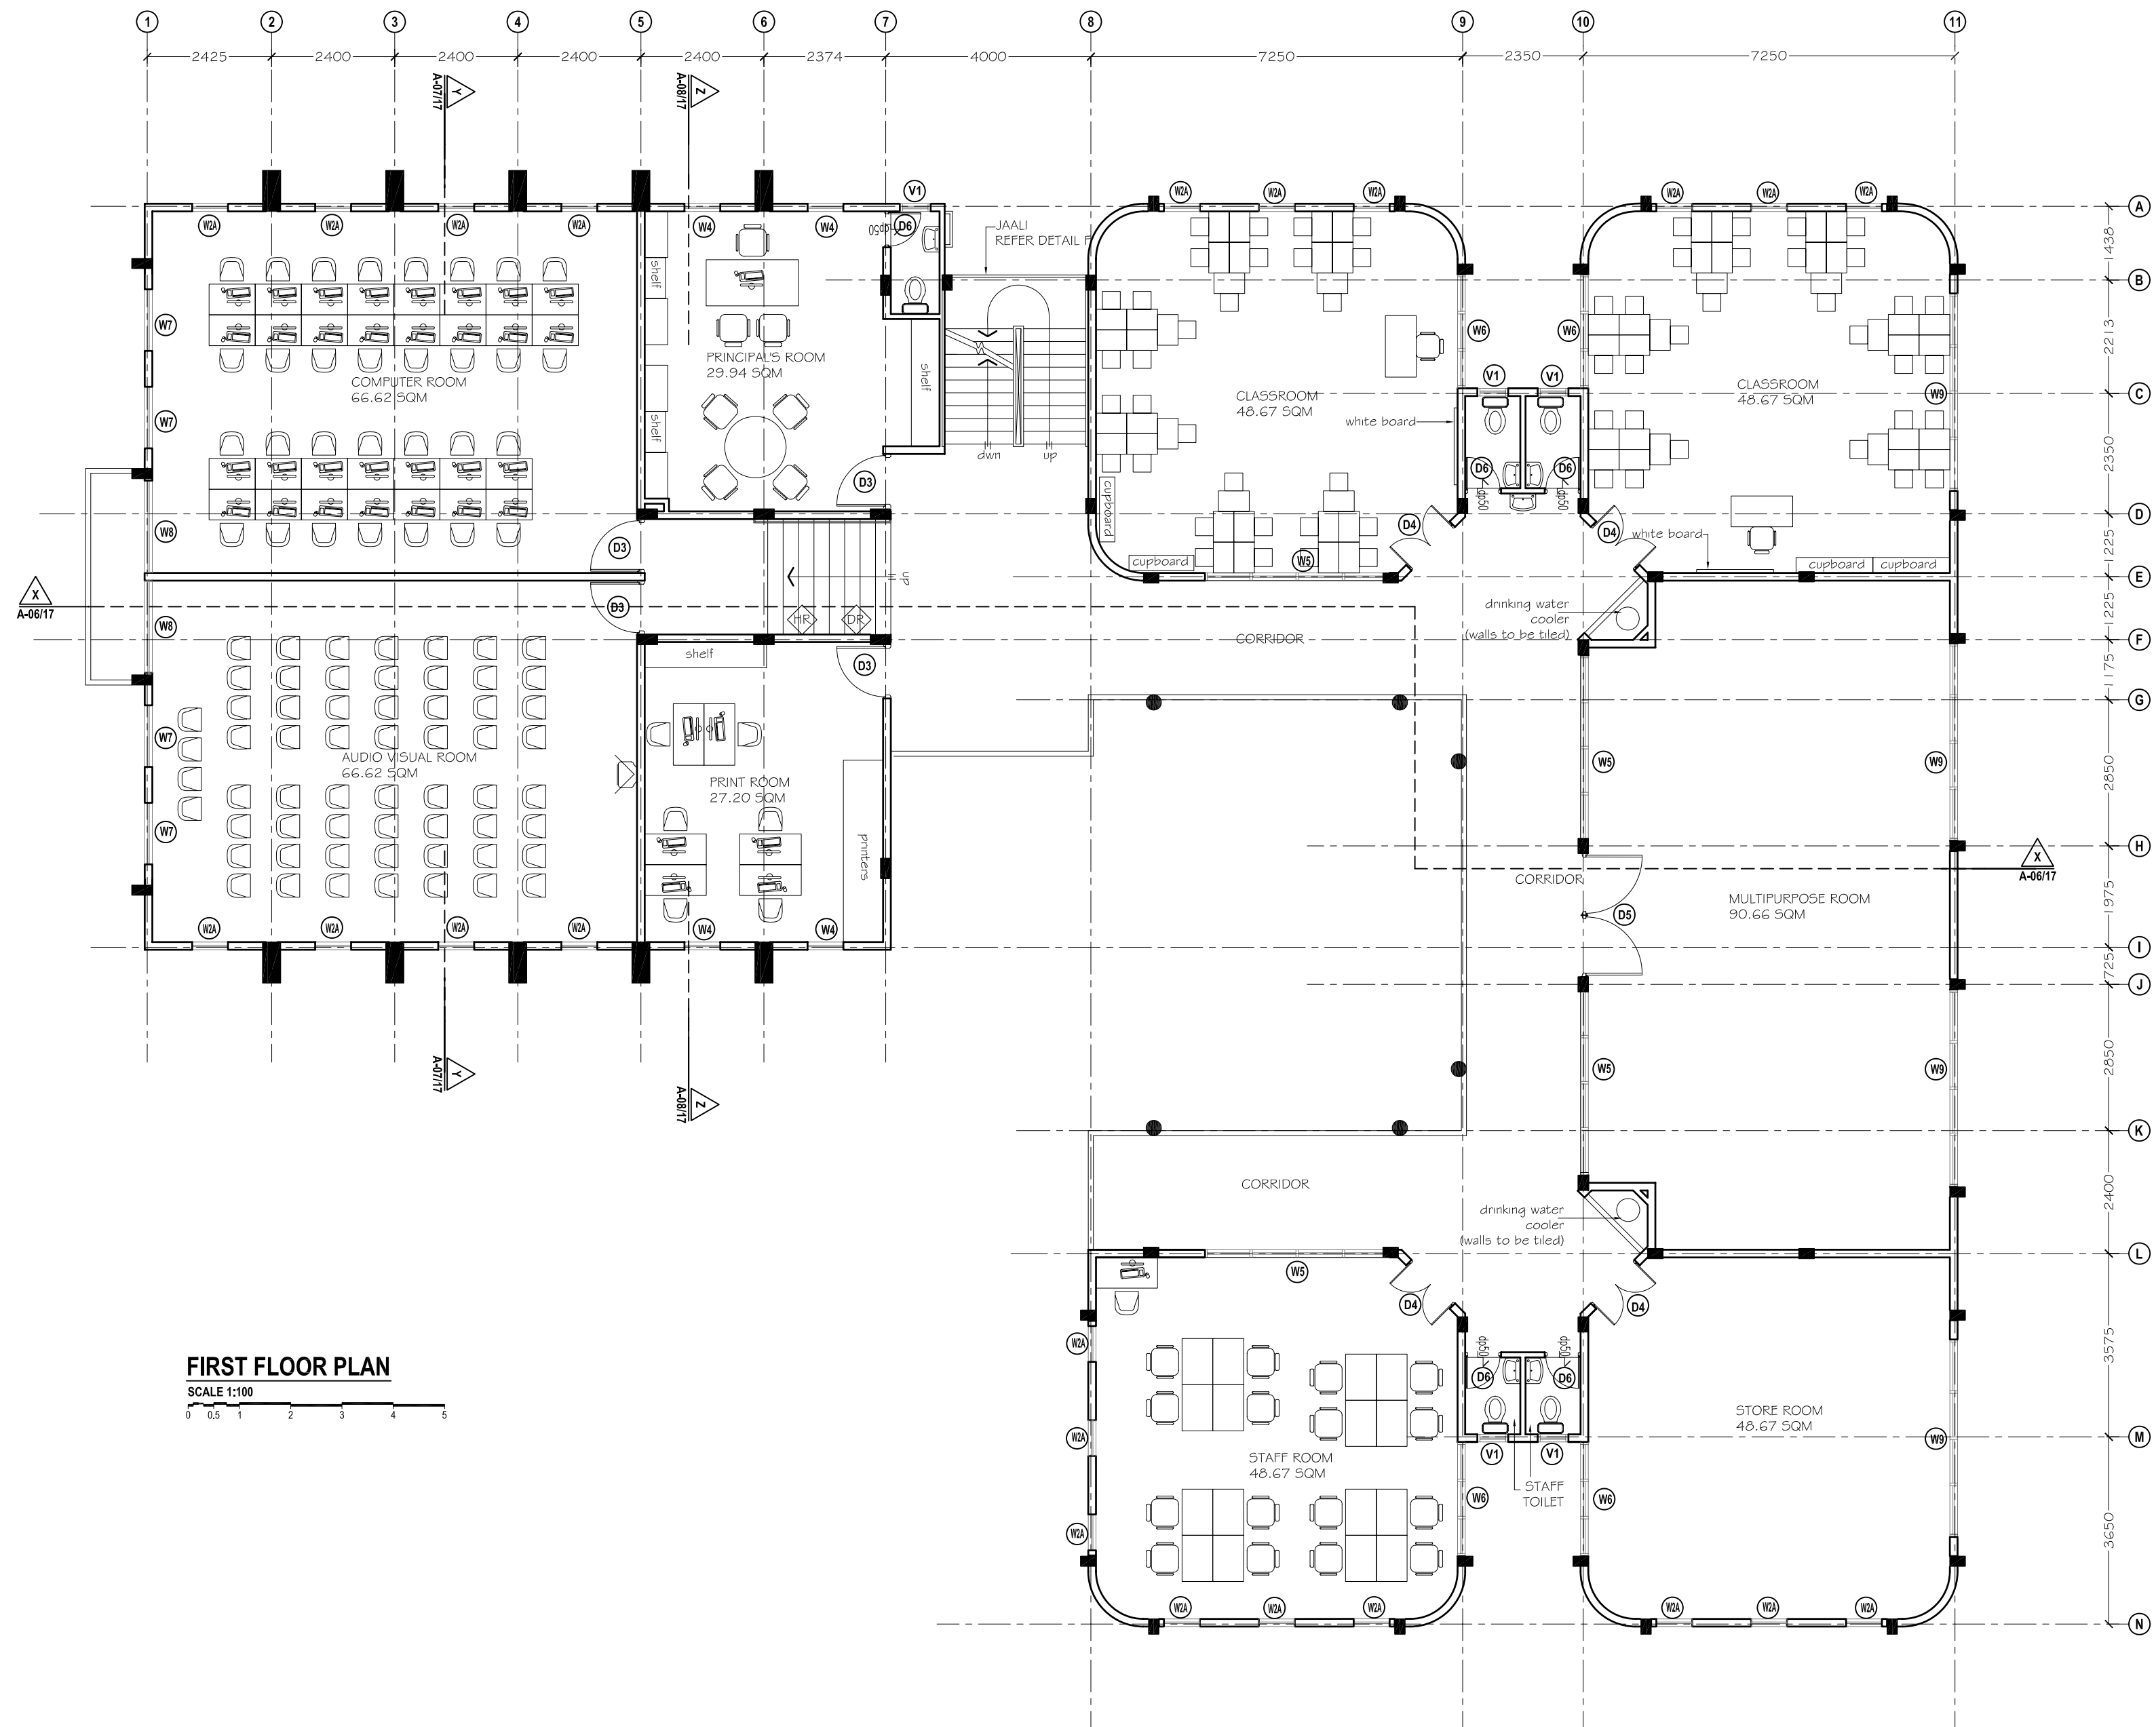

IF IN DOUBT - ASK - DO NOT SCALE

THE CONTENTS OF THESE DRAWINGS REMAIN THE PROPERTY OF RIVAN DESIGN & MANAGEMENT CONSULTANTS PTE. LTD. ANY USE OTHER THAN THOSE EXPRESSLY STATED IS A VIOLATION OF THIS COPYRIGHT.

AMMENDMENTS

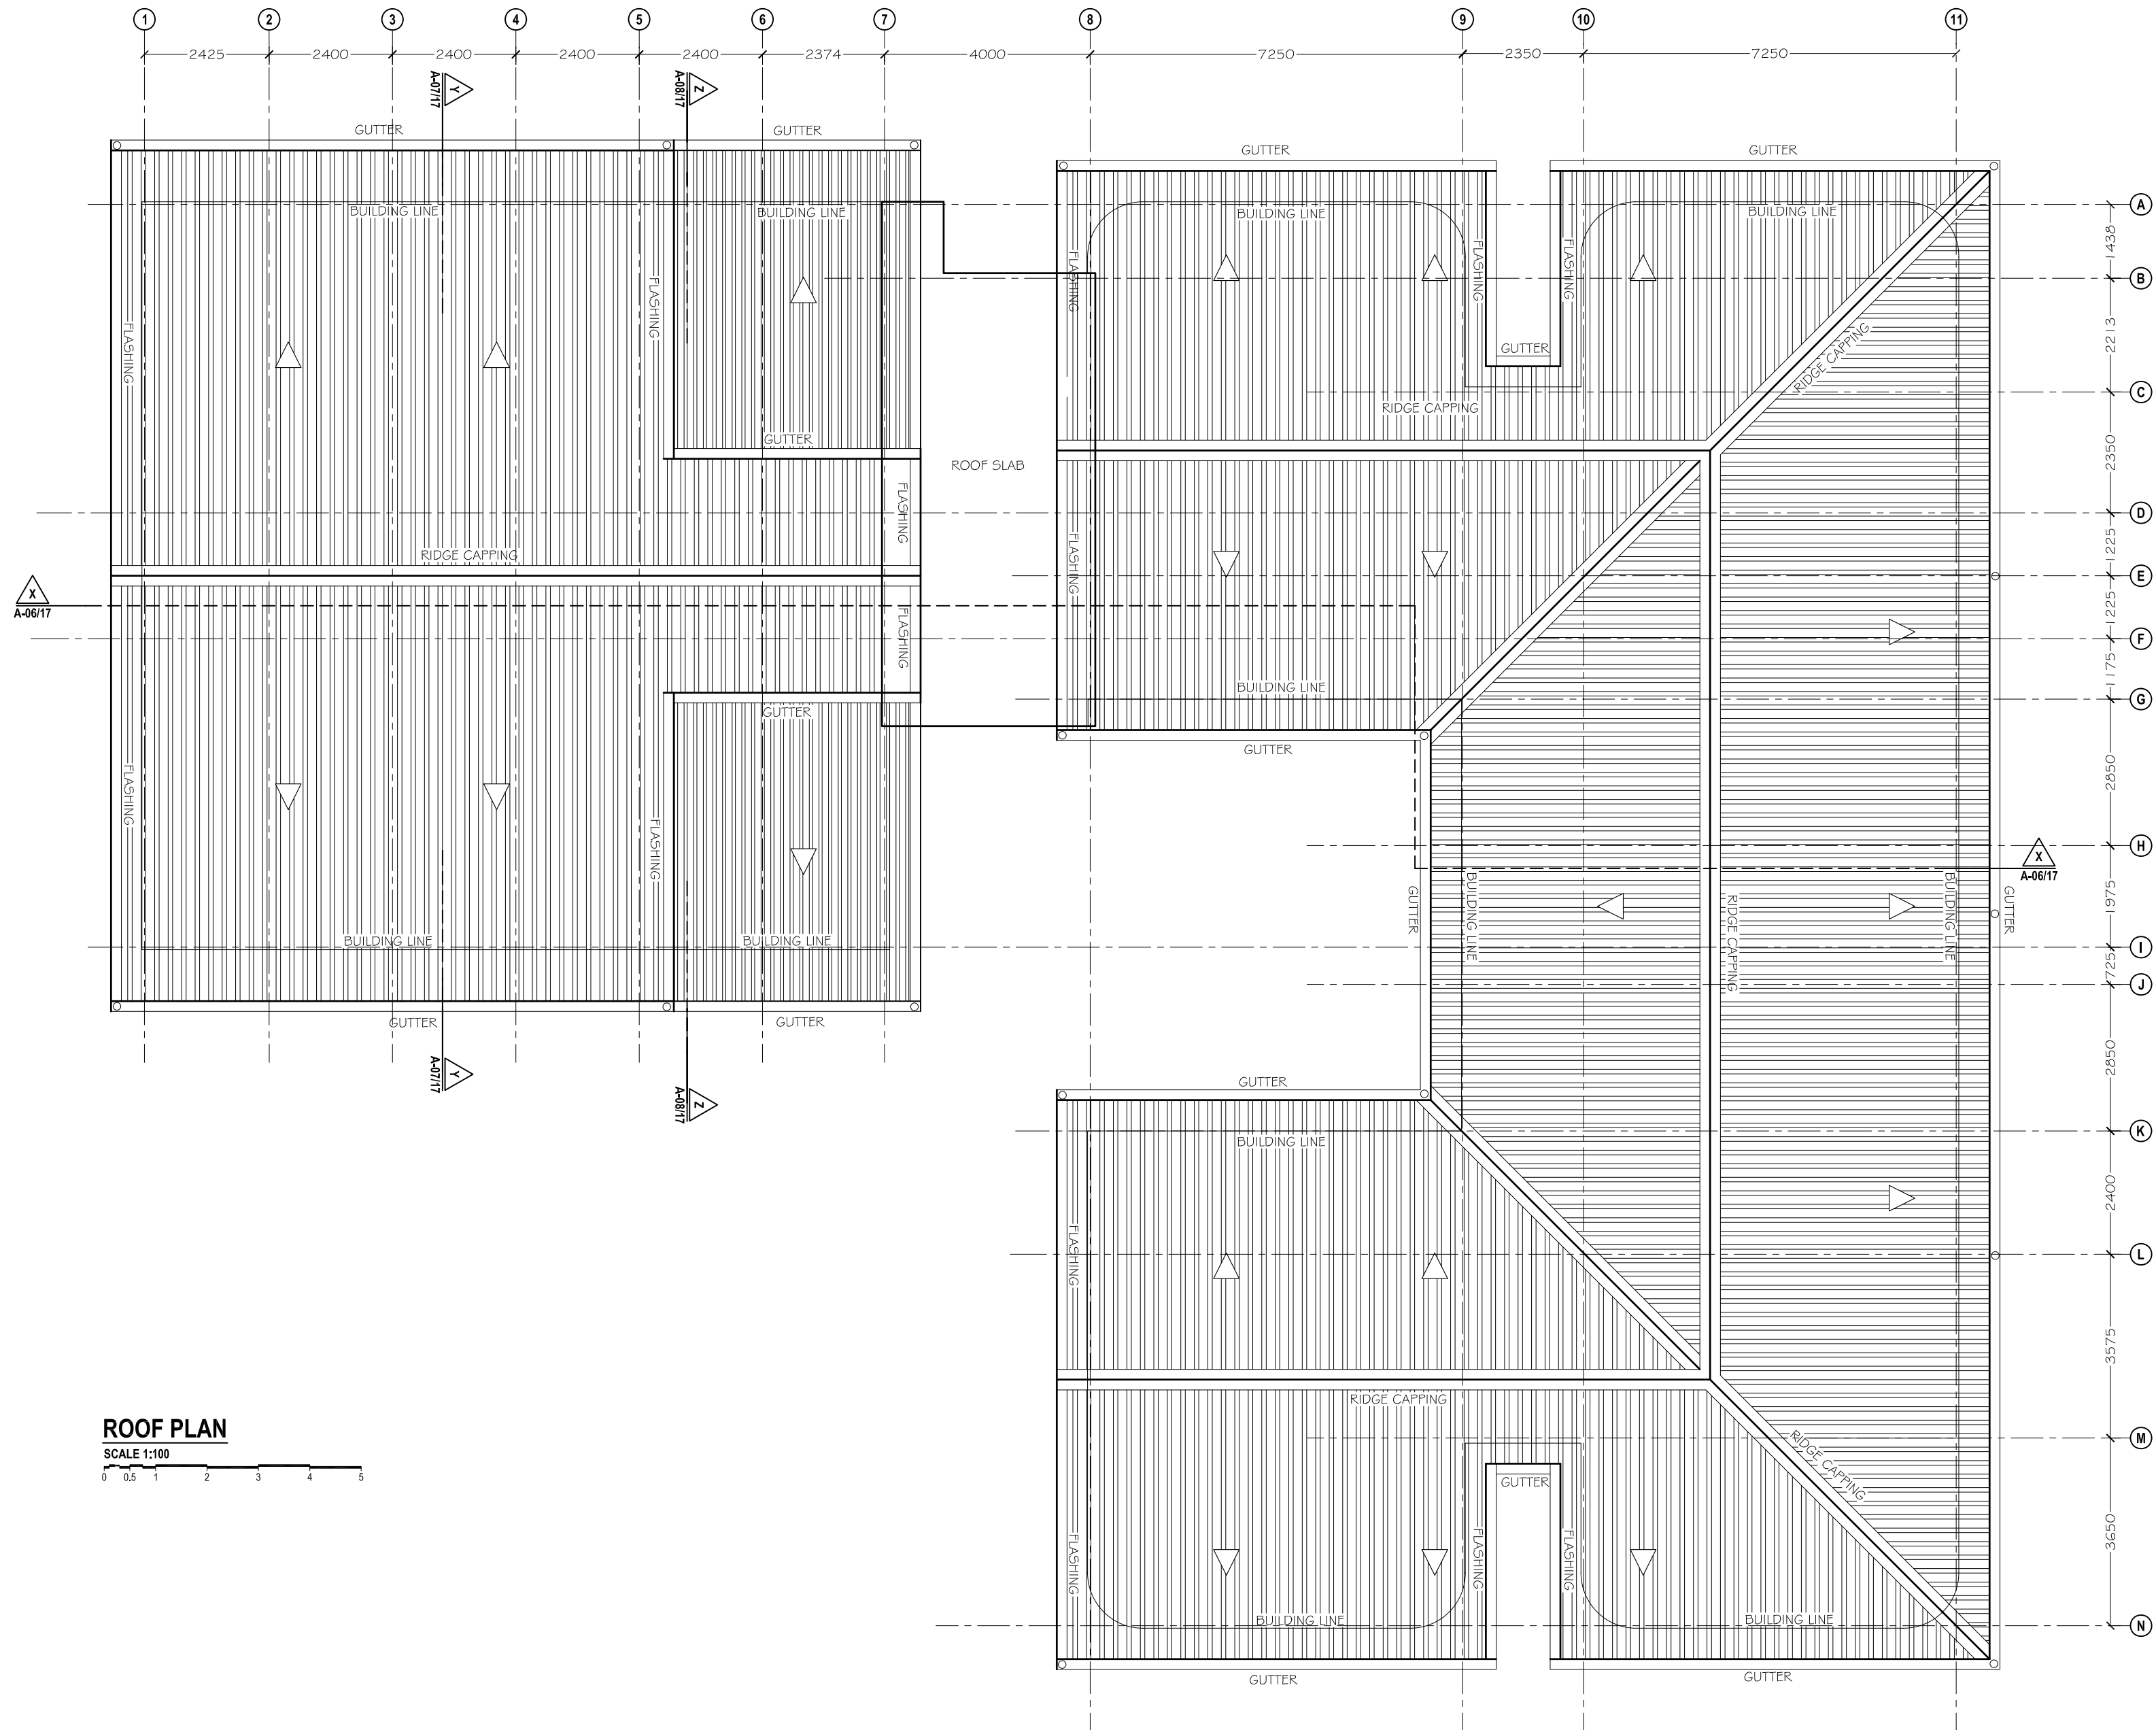

PROJECT :

HULHUMALE'
PRE SCHOOL


TITLE :

ROOF PLAN

CLIENT :

HDC


DESIGN BY	FR	
DRAWN BY	SI	
CHECKED		
DATE	AUG 2007	DWG No
SCALE	AS GIVEN	A-04/17
PROJECT No	G/07/15	

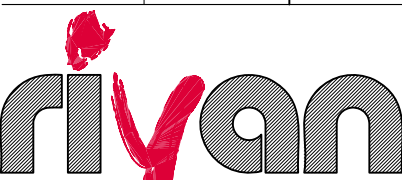

IF IN DOUBT - ASK - DO NOT SCALE

THE CONTENTS OF THESE DRAWINGS REMAIN THE PROPERTY OF RIVAN DESIGN & MANAGEMENT CONSULTANTS PTE. LTD. ANY USE OTHER THAN THOSE EXPRESSLY STATED IS A VIOLATION OF THIS COPYRIGHT.

A M M E N D M E N T S

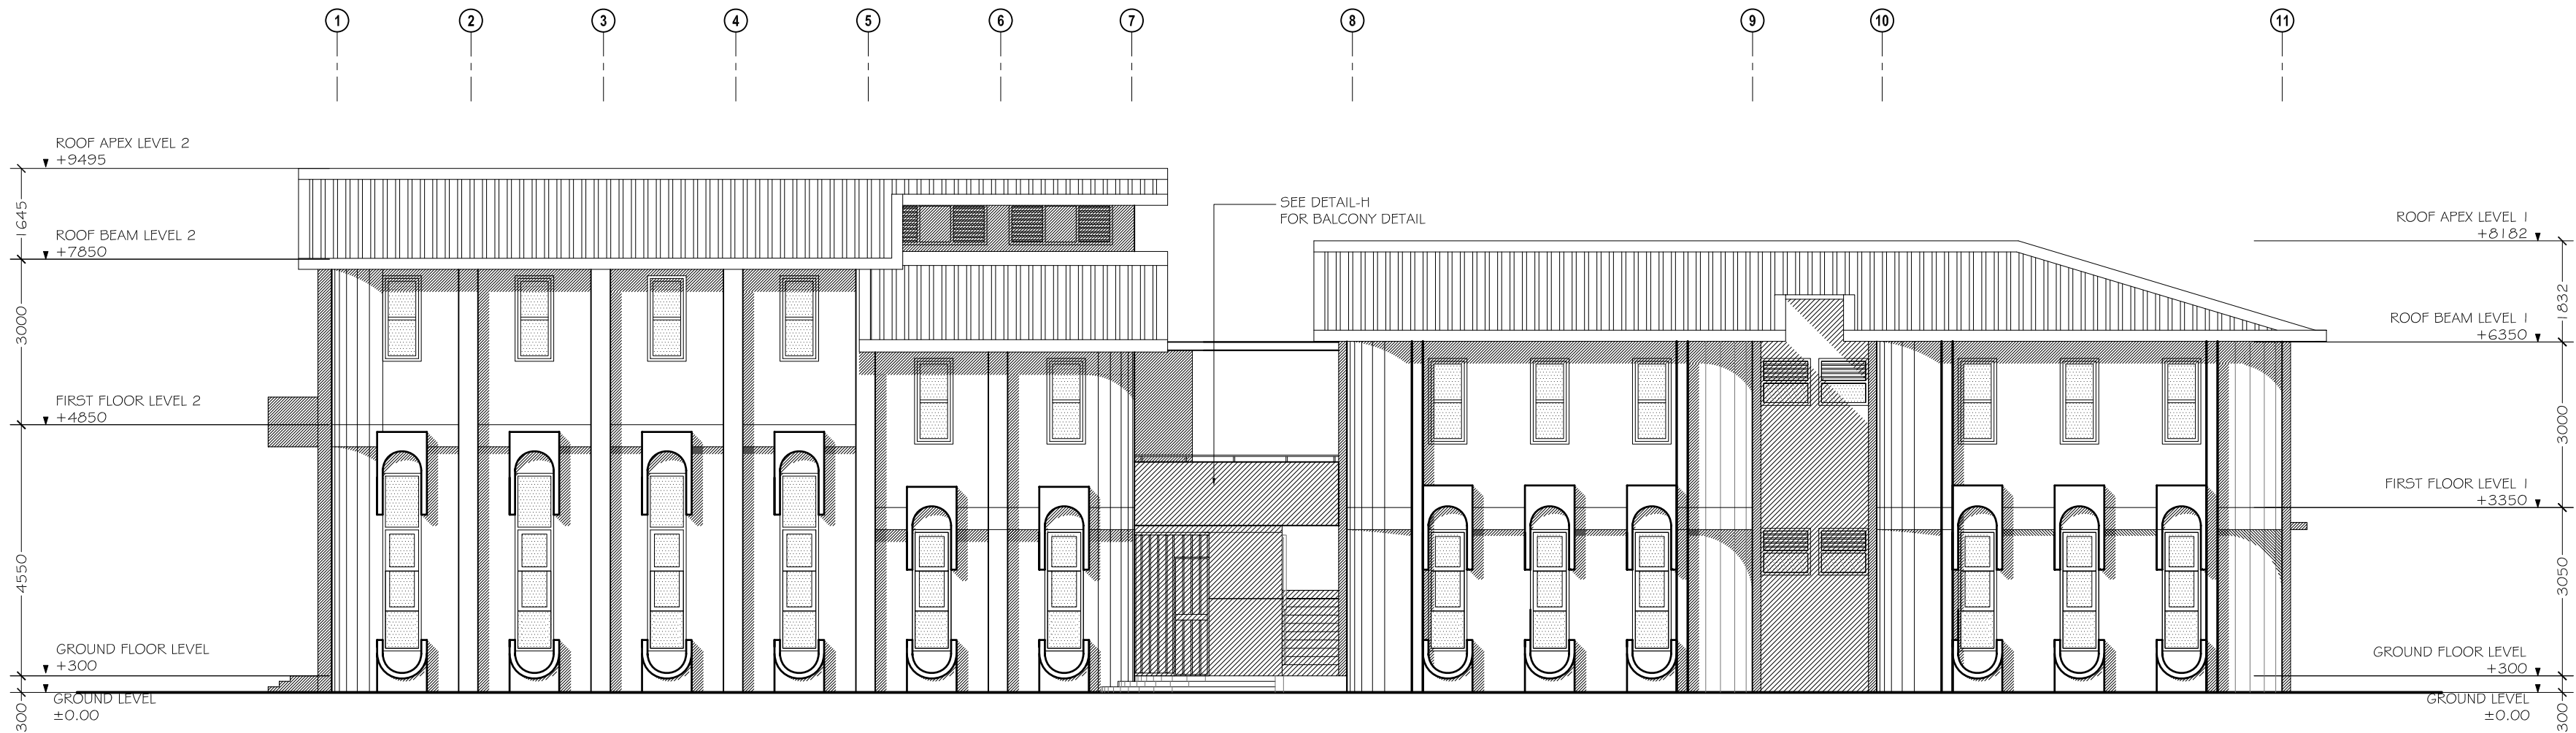

ELEVATION E1

SCALE 1:100



ELEVATION E2

SCALE 1:100



PROJECT :

HULHUMALE'
PRE SCHOOL

TITLE :

ELEVATION E1 & E2

CLIENT :

HDC

DESIGN BY	FR	
DRAWN BY	SI	
CHECKED		
DATE	AUG 2007	DWG No
SCALE	AS GIVEN	A-05/17
PROJECT No	G/07/15	



THE CONTENTS OF THESE DRAWINGS REMAIN THE PROPERTY OF RIYAN DESIGN & MANAGEMENT CONSULTANTS PTE. LTD. ANY USE OTHER THAN THOSE EXPRESSLY STATED IS A VIOLATION OF THIS COPYRIGHT.

This image shows a single sheet of white paper with horizontal blue or grey ruling lines. The lines are evenly spaced and run across the width of the page. There is no handwriting or other markings on the paper.

SECTION X-X

CLIENT:


HDC

DESIGN BY	FR
-----------	----



Riyan Pvt. Ltd.
H. COLEEZIUM,
MALE* 20-05, R E P U B L I C O F M A L D I V E S
TEL: 315049 FAX: 310776 e-mail: rdmc@riyan.com.mv

3rd FLOOR,
AMEENEE MAGU

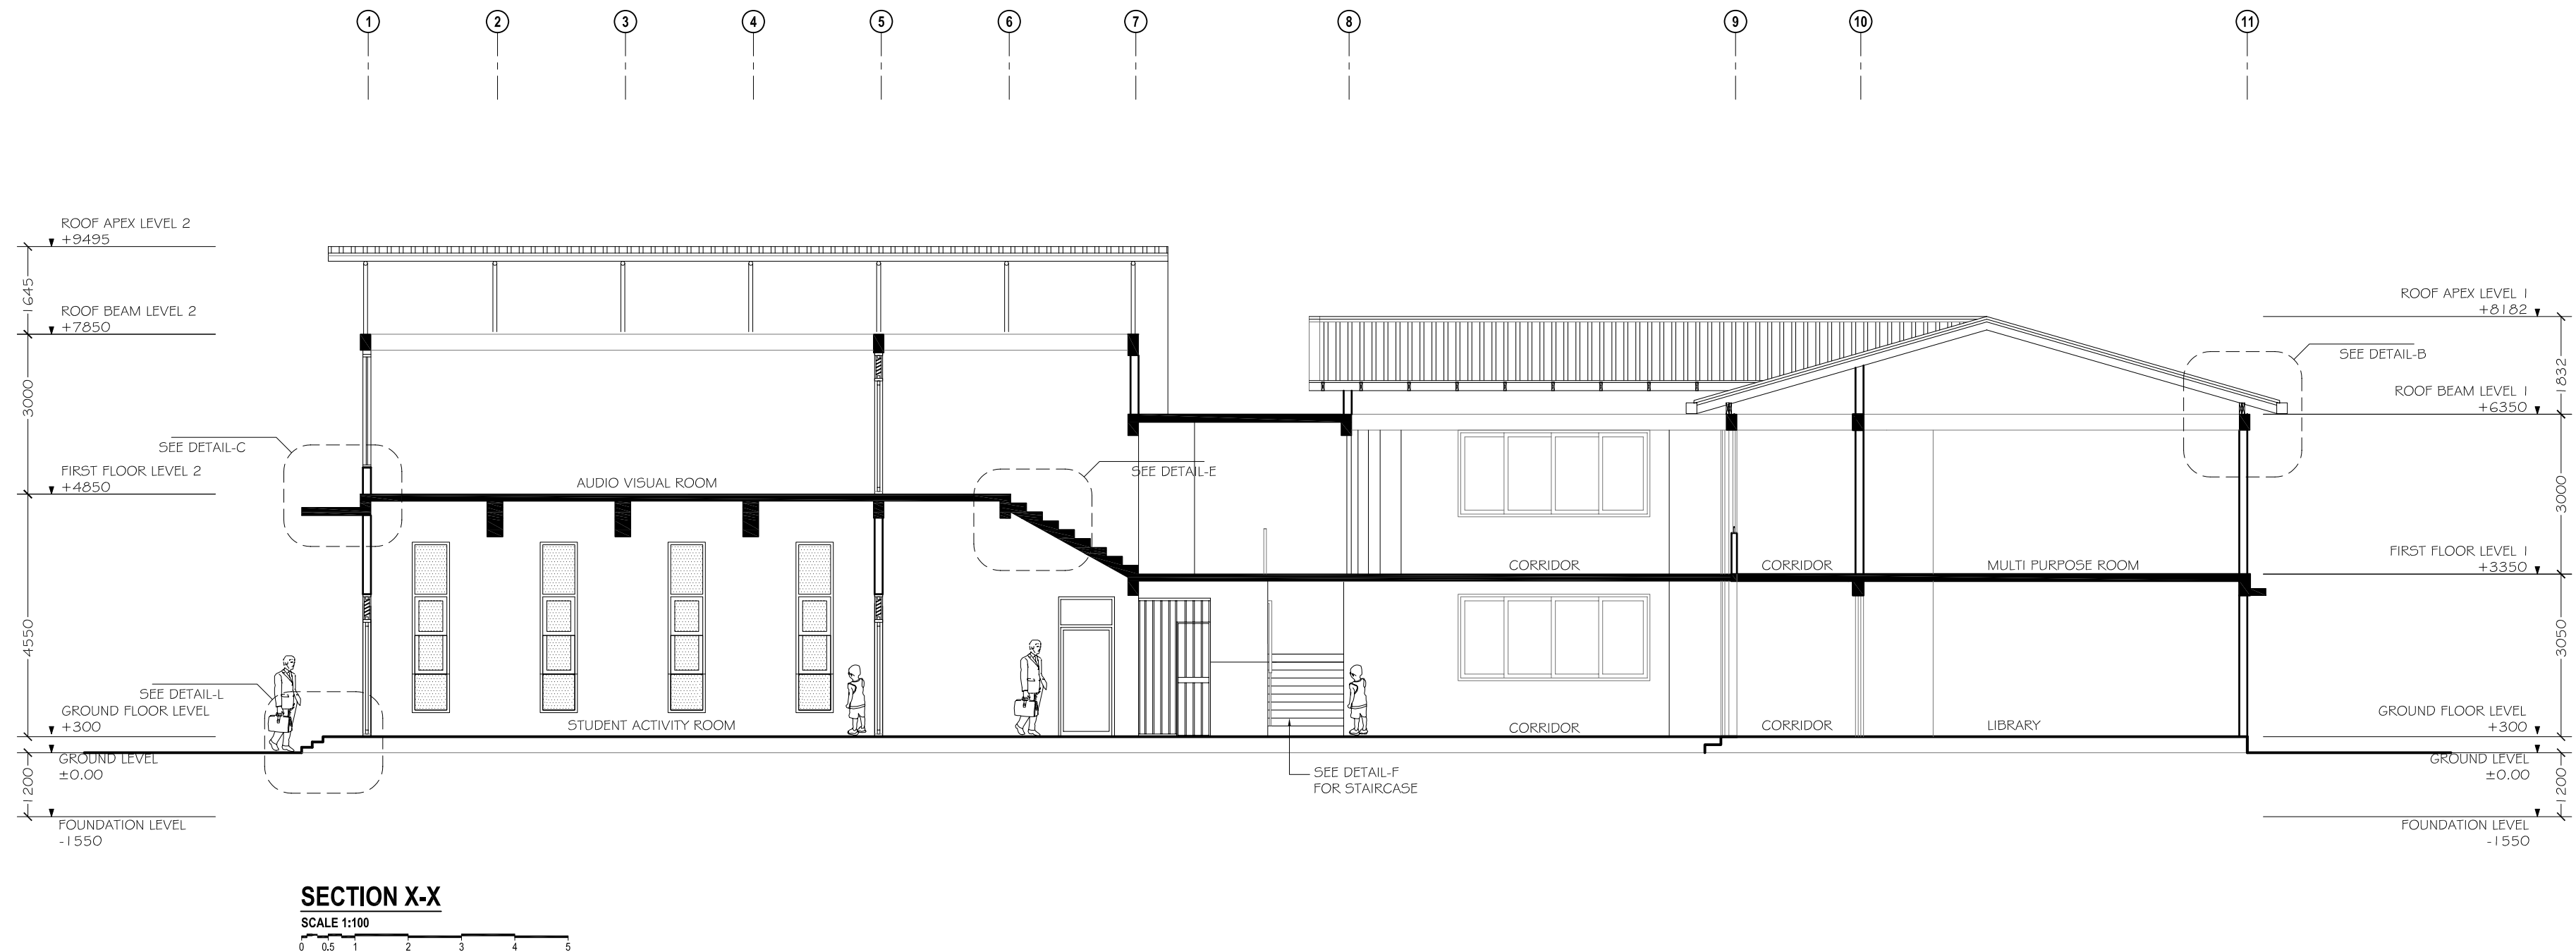

IF IN DOUBT - ASK - DO NOT SCALE

THE CONTENTS OF THESE DRAWINGS REMAIN THE PROPERTY OF RIYAN DESIGN & MANAGEMENT CONSULTANTS PTE. LTD. ANY USE OTHER THAN THOSE EXPRESSLY STATED IS A VIOLATION OF THIS COPYRIGHT.

A M M E N D M E N T S



HULHUMALE'
PRE SCHOOL

TITLE :

SECTION Y-Y

CLIENT :

HDC

DESIGN BY	FR	
DRAWN BY	SI	
CHECKED		
DATE	AUG 2007	DWG No
SCALE	AS GIVEN	A-07/17
PROJECT No	G/07/15	



THE CONTENTS OF THESE DRAWINGS REMAIN THE PROPERTY OF RIYAN DESIGN & MANAGEMENT CONSULTANTS PTE. LTD. ANY USE OTHER THAN THOSE EXPRESSLY STATED IS A VIOLATION OF THIS COPYRIGHT.

[illegible]

SECTION 3.3

